


1 SITE PLAN
1/16"=1'

AREA		OCCUPANTS		TOTAL
INTERIOR	PATIO	INTERIOR	PATIO	
1106 SQ FT	416 SQ FT	87	28	115

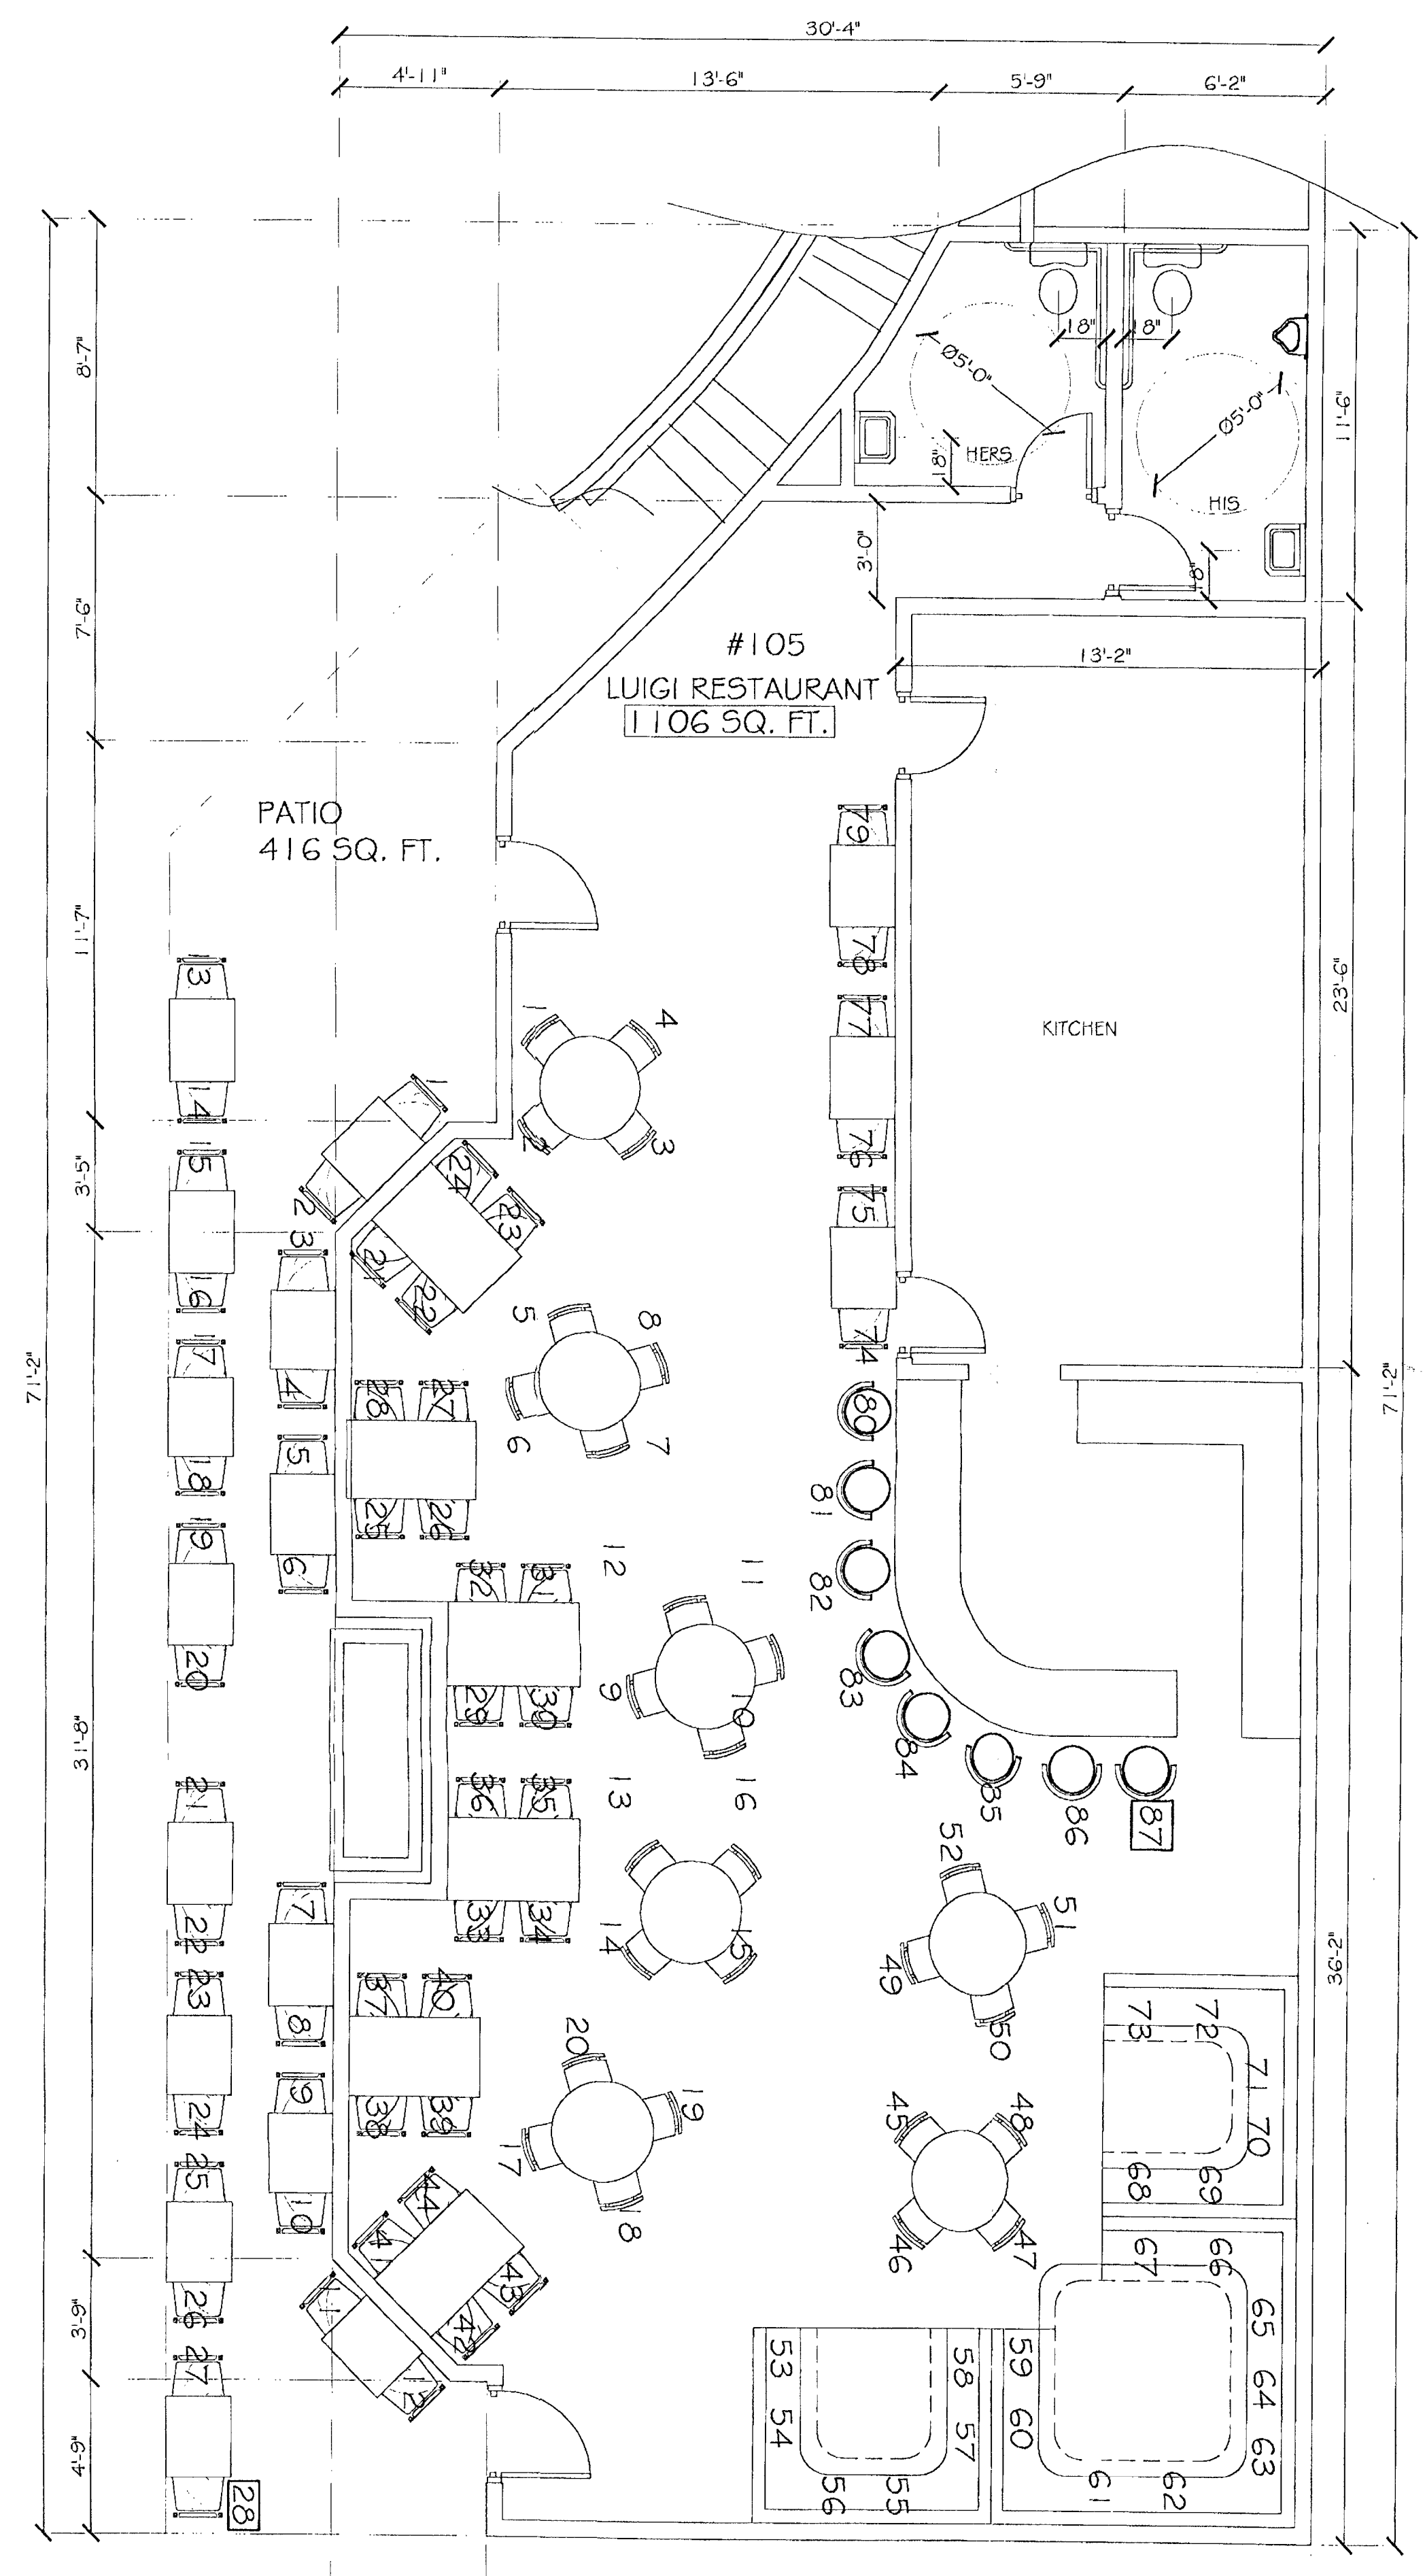

2 FLOOR PLAN
1/4"=1'

EXHIBIT "A"
Page No. 1 of 1
Case No. 2010-3260-C45

DAVID MAMAN DESIGN
7805 Sunset Boulevard
Los Angeles Ca. 90046
Tel. 323-851-9746
Fax. 323-851-9590

PROJECT # :
ISSUE DATE :
DRAWING TITLE : **FLOOR PLAN**

PROJECT NAME: _____
OWNER NAME: ADOLFO ZUAYA
ADDRESS: 6541 HOLLYWOOD BLVD # 105, LOS ANGELES, CA. 90028

REVISION

A-1