


CABO CANTINA - 6669 HOLLYWOOD BLVD. CUB PLOT PLAN

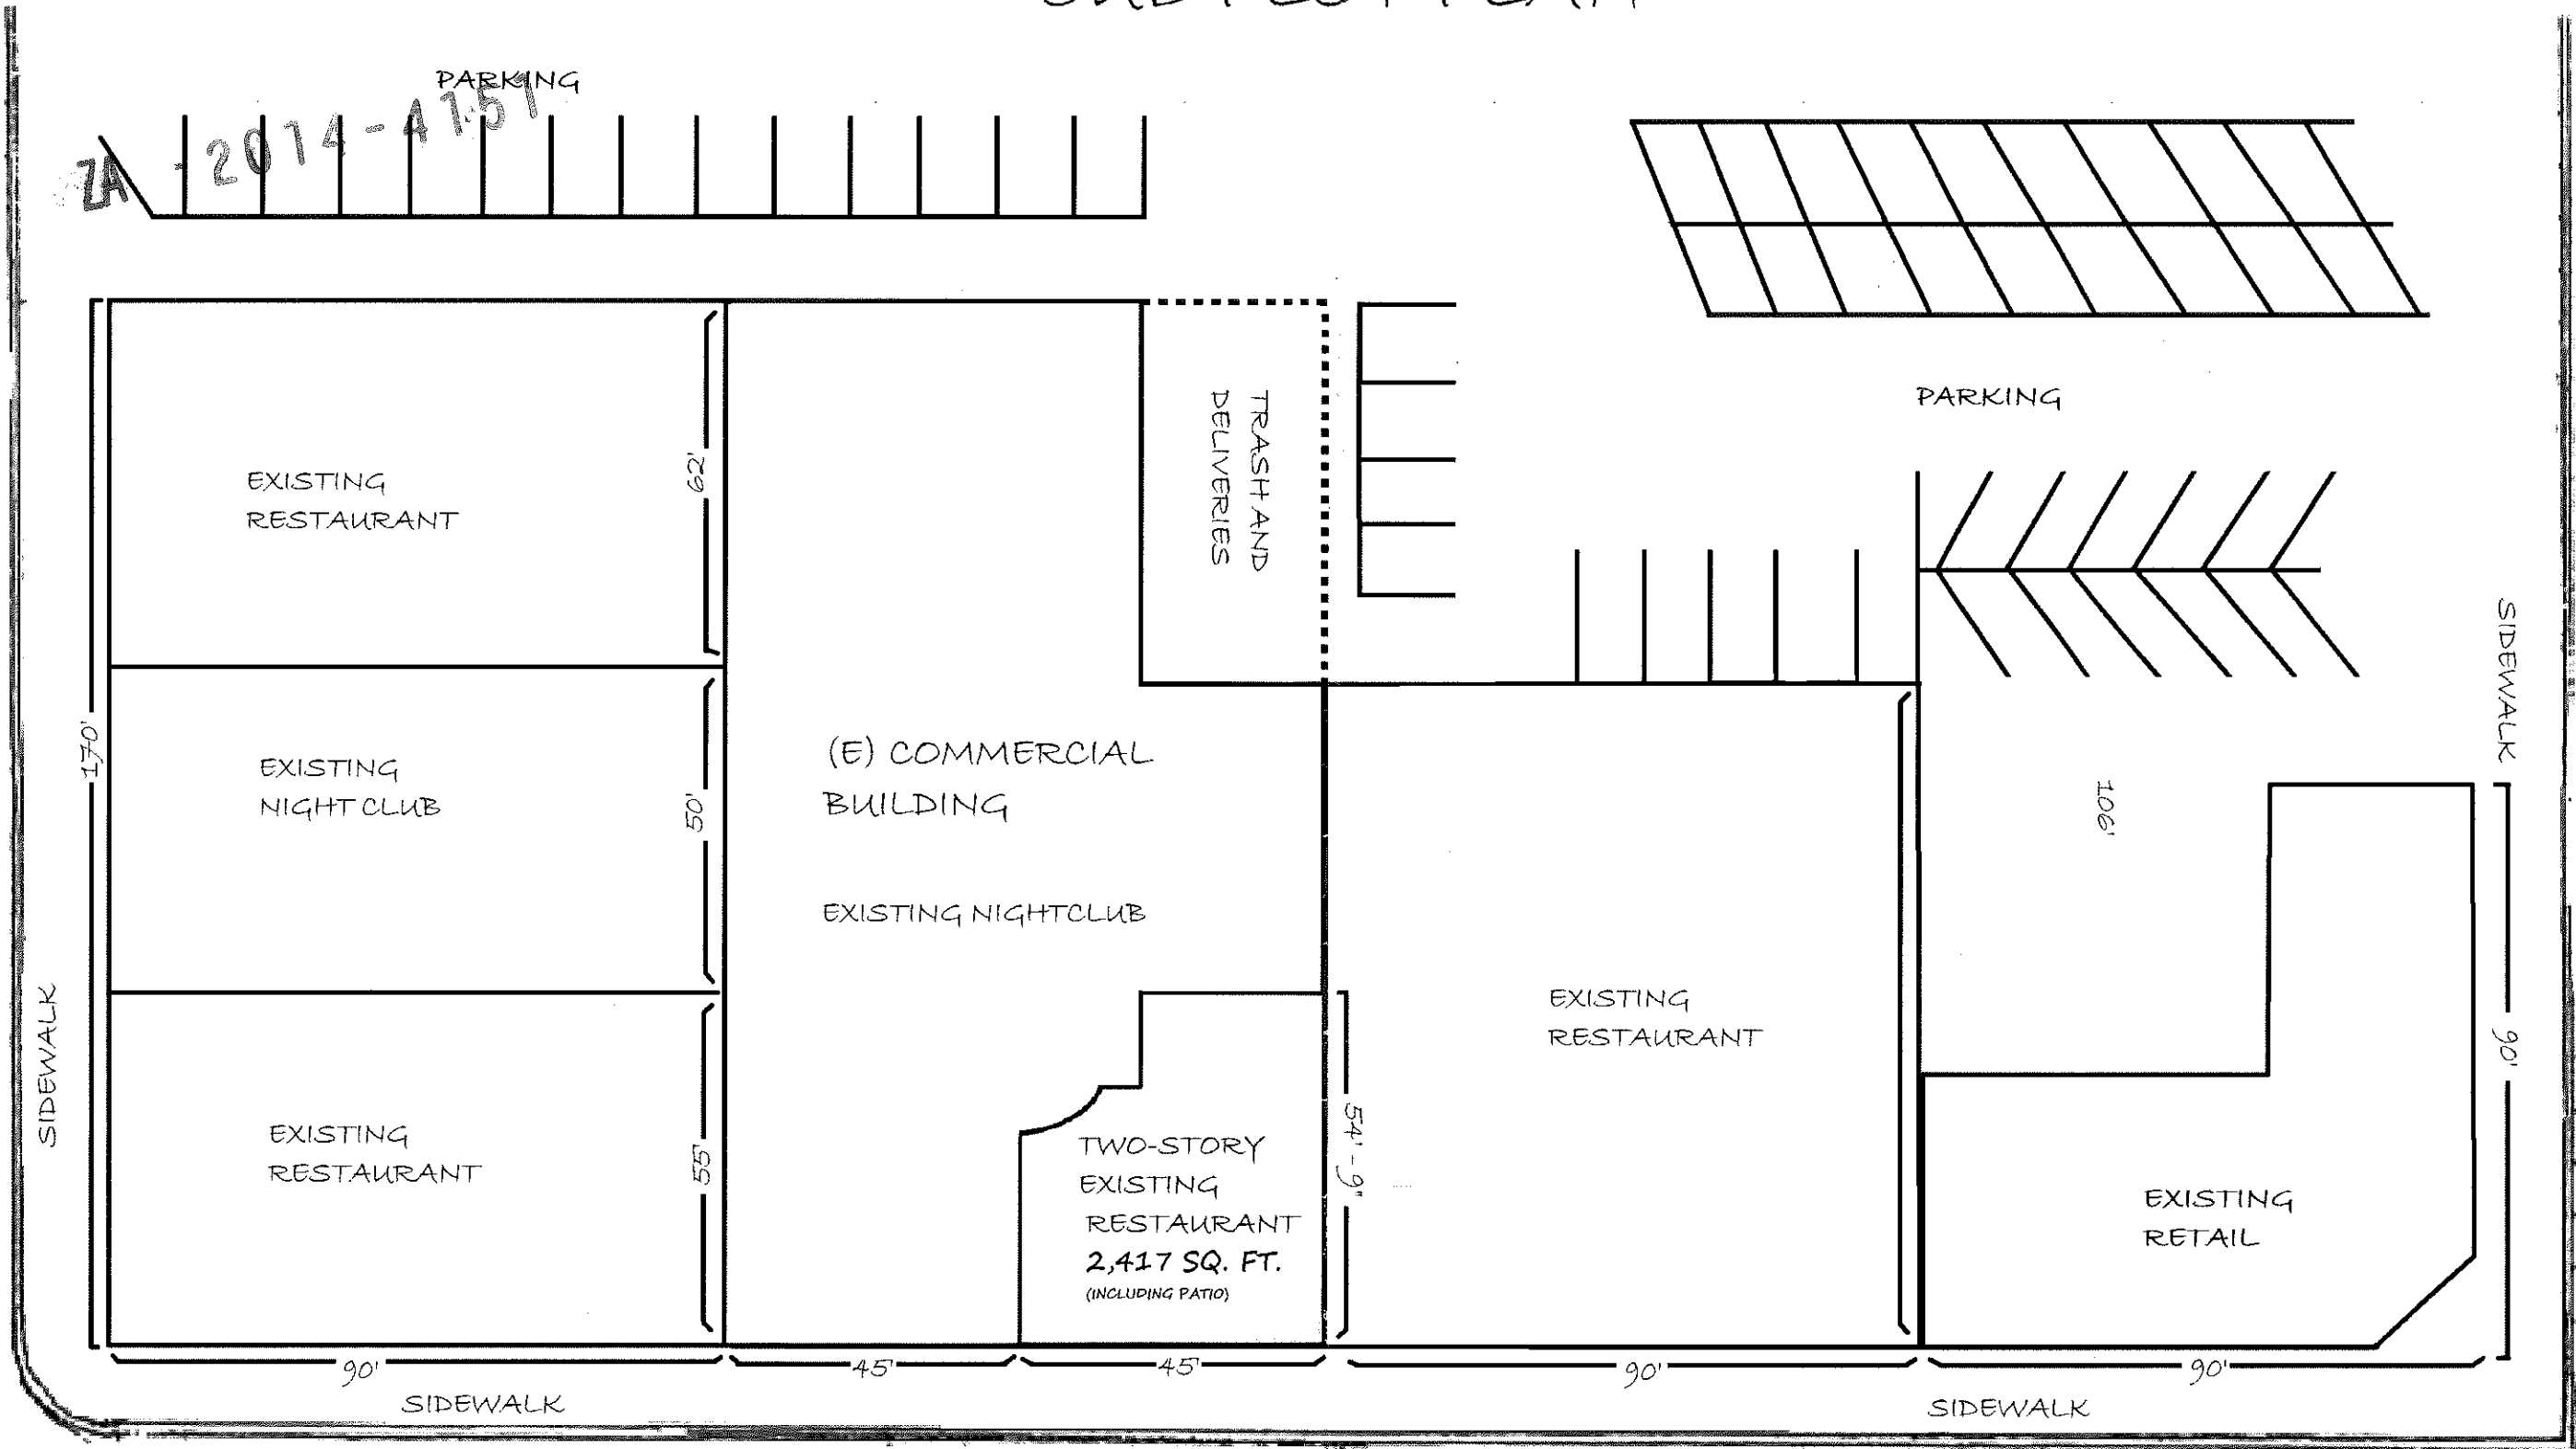

2014-4151
PARKING




N LAS PALMAS AVENUE

N CHEROKEE AVENUE

HOLLYWOOD BOULEVARD



APN - 5547-009-006
HOLLYWOOD OCEAN VIEW TRACT, BLOCK 2, LOT 3

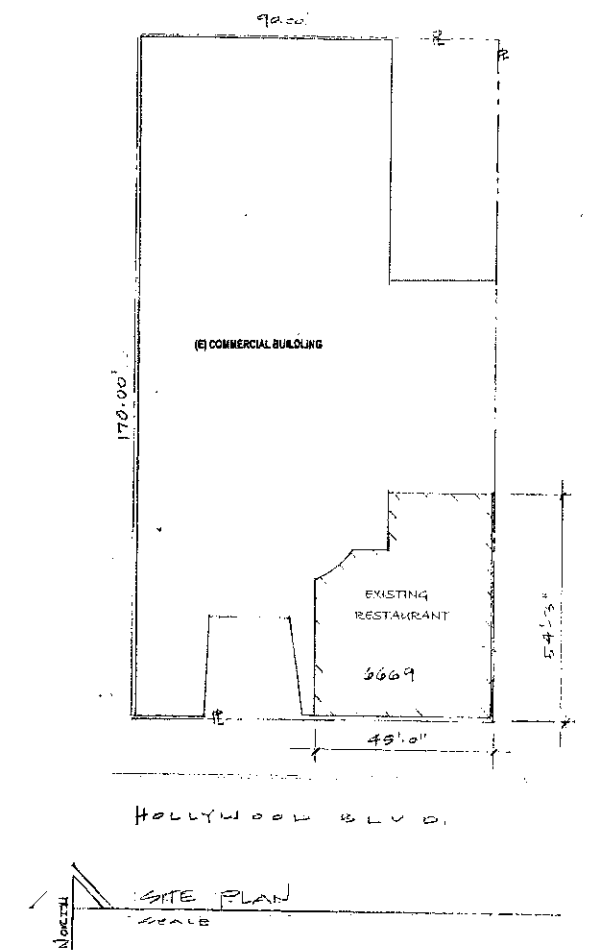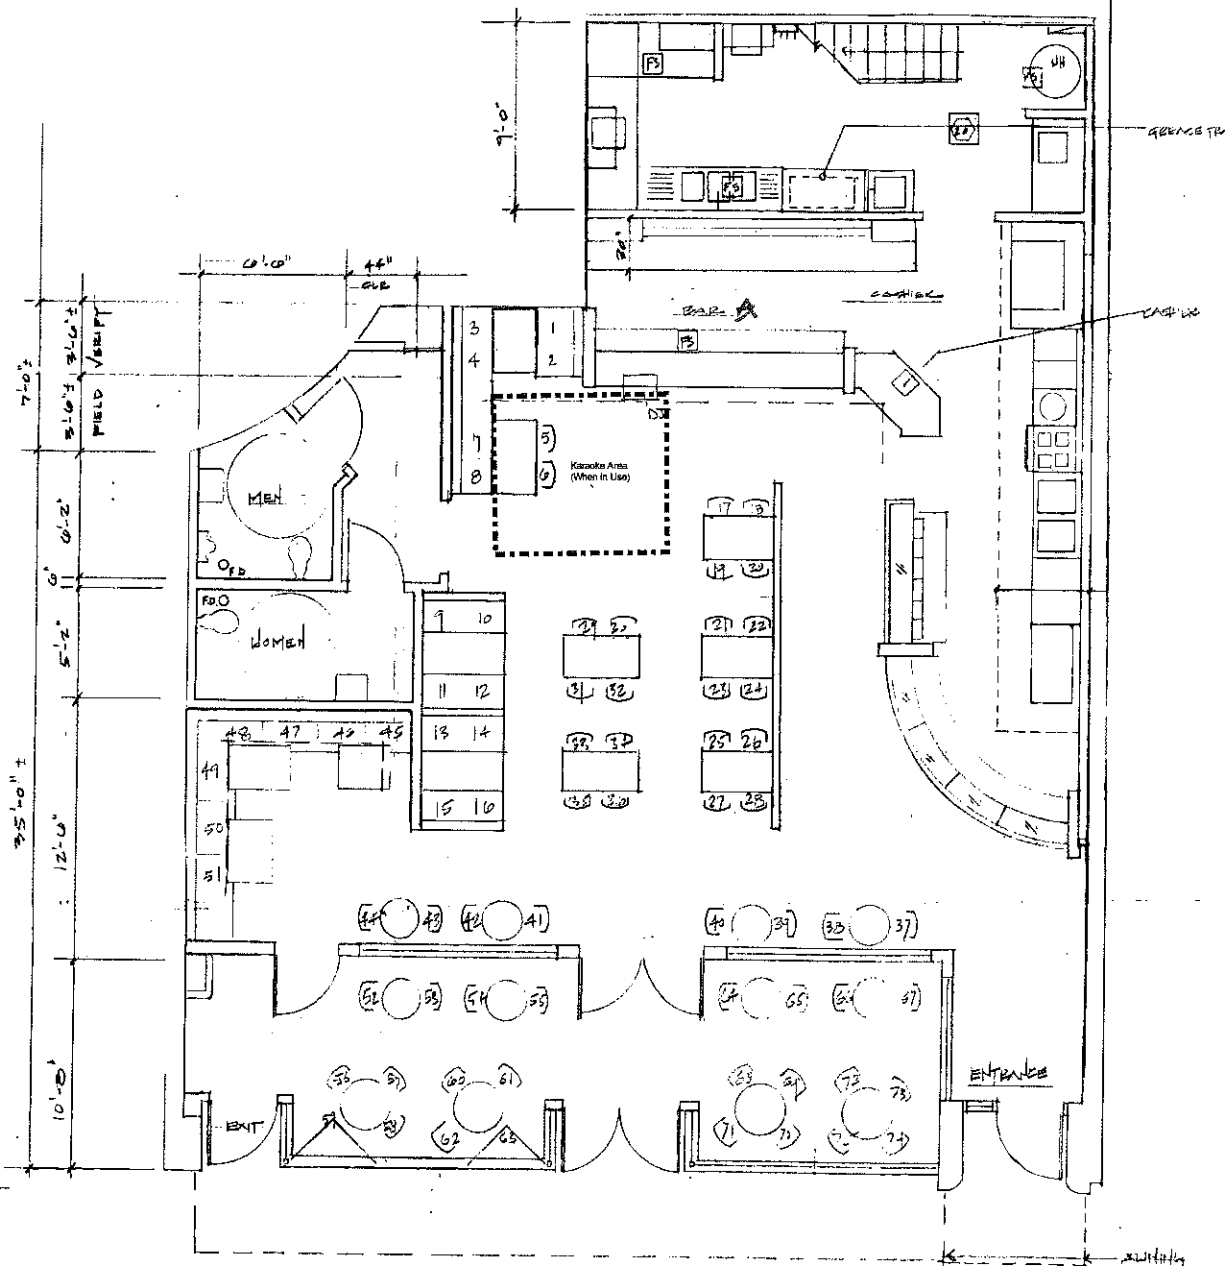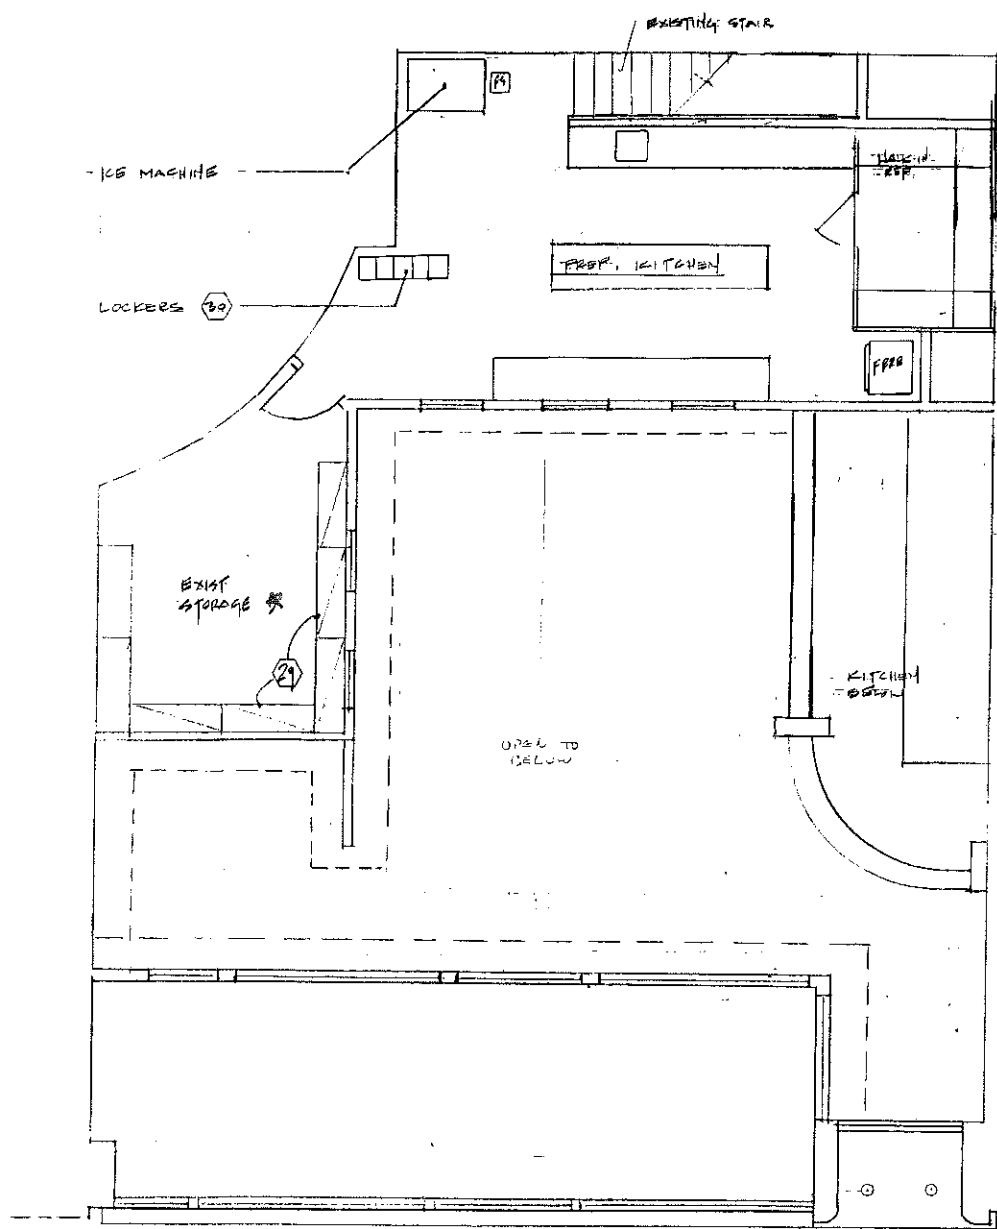

LEGAL DESCRIPTION
 Assessor's Parcel No. (APN): 5547009006
 Tract: HOLLYWOOD OCEAN VIEW TRACT
 Map Reference: M B 1-62
 Block: 2
 Lot: 3
 Arb (Lot Cut Reference): 3
 Map Sheet: 148-5A185

** Location of Alcohol Storage*

CALCULATION TABLE

SEATS:	SQUARE FEET:
INDOOR: 51	INDOOR: 2,027
PATIO: 24	PATIO: 390
TOTAL: 75	TOTAL: 2,417

Design

Richard Monroe
 2164 La Canada Crest Drive #2
 La Canada, CA 91011
 818/249-6665

CABO CANTINA
 6669 HOLLYWOOD BOULEVARD
 LOS ANGELES, CA 90028