


7901 SUNSET

1501 N. FAIRFAX AVE.
LOS ANGELES, CA 90046

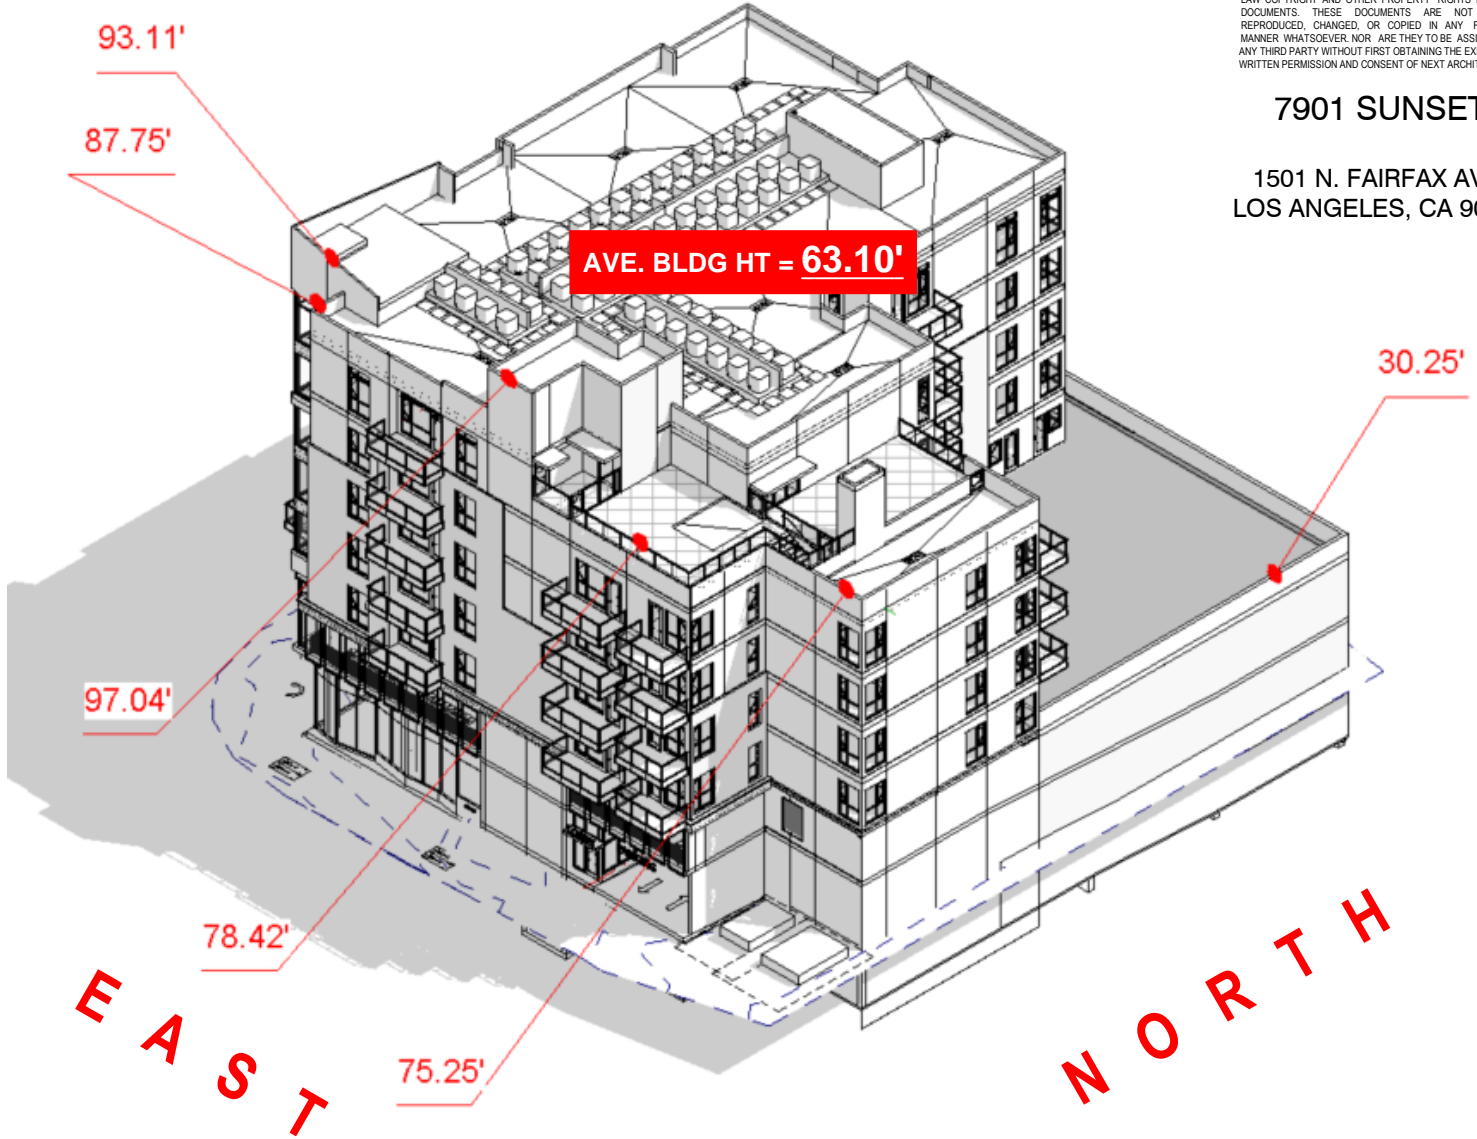

EAST ELEVATION


WALL SEGMENT LENGTH	% OF TOTAL BLDG WIDTH	BLDG HT PER SEGMENT	HT x %
12.24	9%	75.25	6.94
43.15	33%	78.42	25.50
10.65	8%	78.42	6.29
38.19	29%	97.04	27.93
10.68	8%	87.75	7.06
12.74	10%	93.11	8.94
5.04	4%	0	0.00
TOTAL	132.69	100%	82.67 AVE. BLDG HT

NORTH ELEVATION

WALL SEGMENT LENGTH	% OF TOTAL BLDG WIDTH	BLDG HT PER SEGMENT	HT x %
4.94	3%	0	0.00
18.42	13%	0	0.00
43.06	29%	75.25	22.11
74.88	51%	30.25	15.45
5.27	4%	0	0.00
TOTAL	146.57	100%	37.56 AVE. BLDG HT

7901 SUNSET

1501 N. FAIRFAX AVE.
LOS ANGELES, CA 90046

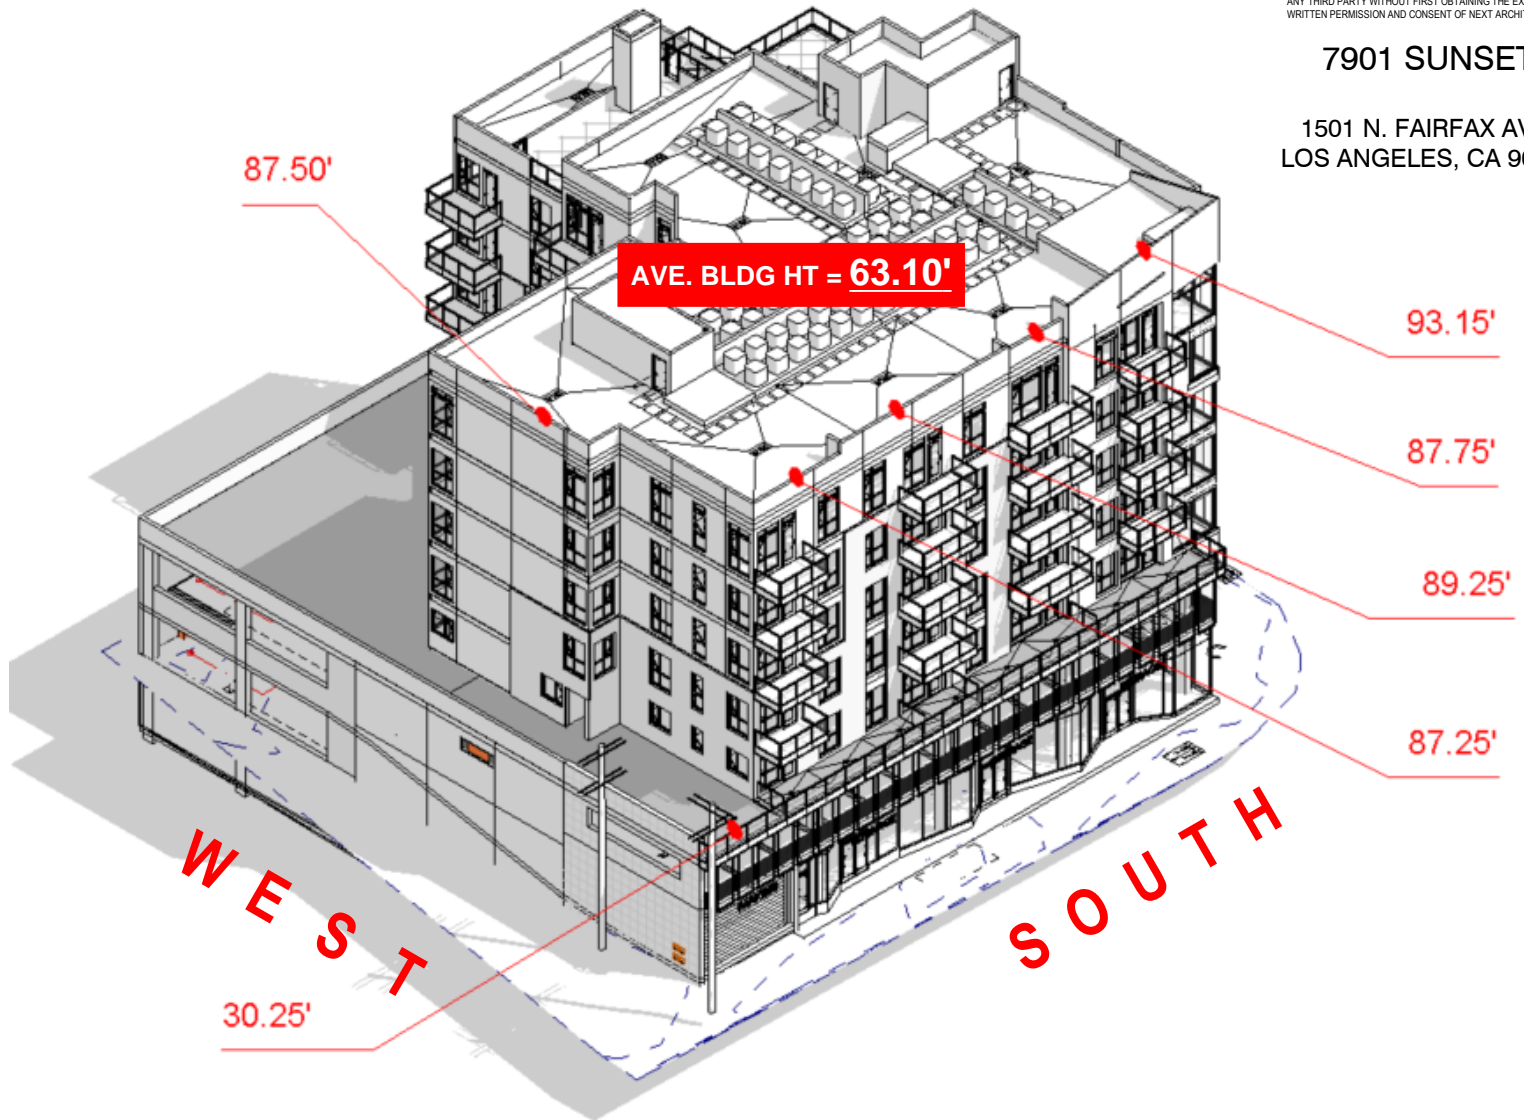

SOUTH ELEVATION

WALL SEGMENT LENGTH	% OF TOTAL BLDG WIDTH	BLDG HT PER SEGMENT	HT x %
7.5	5%	0	0.00
18.58	13%	30.25	3.84
20.65	14%	87.25	12.30
40.01	27%	89.25	24.38
13.65	9%	87.75	8.18
35.53	24%	93.15	22.60
7.95	5%	87.75	4.76
2.58	2%	0	0.00
TOTAL	100%	76.06	AVE. BLDG HT

WEST ELEVATION

WALL SEGMENT LENGTH	% OF TOTAL BLDG WIDTH	BLDG HT PER SEGMENT	HT x %
5.03	4%	0	0.00
57.39	41%	30.25	12.39
69.73	50%	87.5	43.54
7.97	6%	30.25	1.72
TOTAL	100%	57.65	AVE. BLDG HT

TOTAL

TOTAL

AVE. BLDG HT