




HOLLYWOOD CANTINA

6741 HOLLYWOOD BLVD
LOS ANGELES, CA





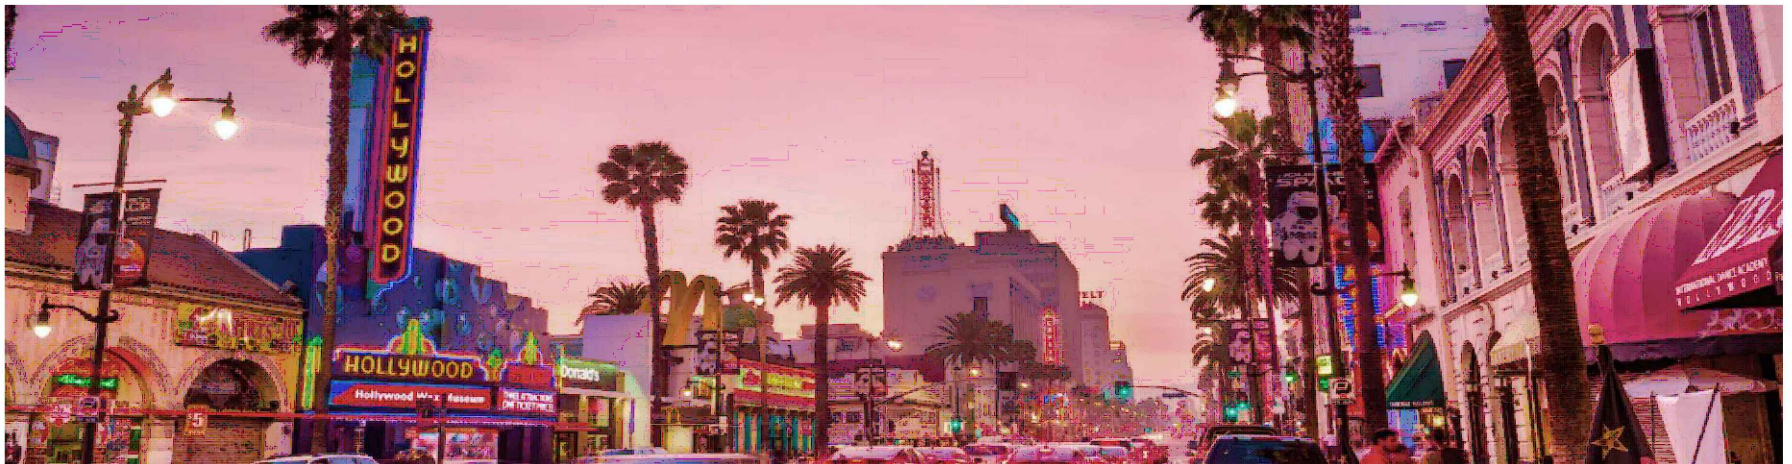


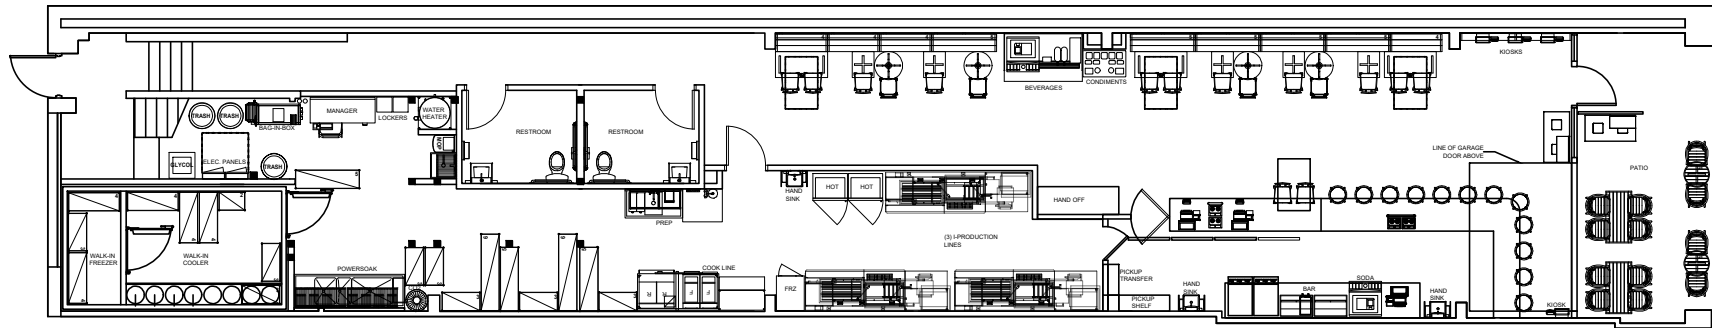

PREVIOUS FLOOR PLAN

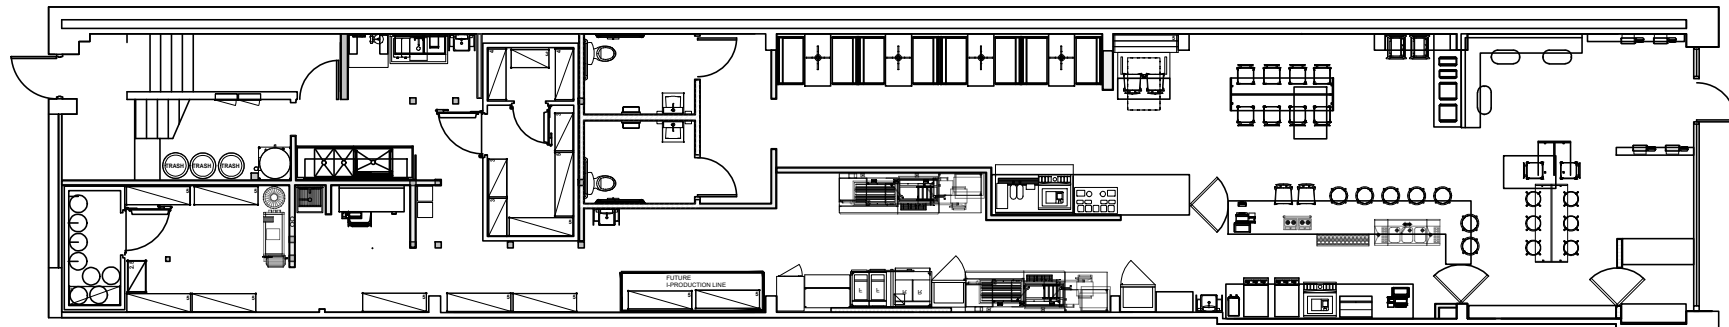


NEW FLOOR PLAN

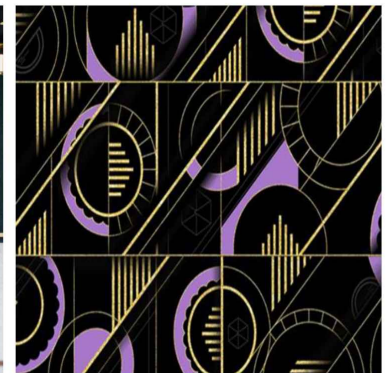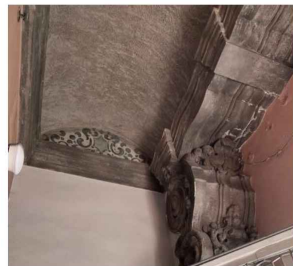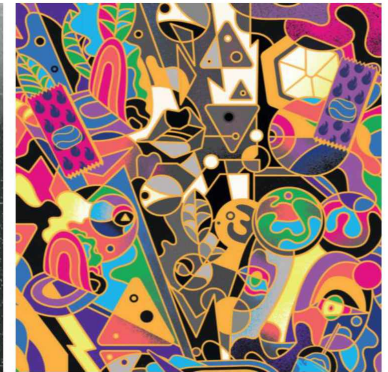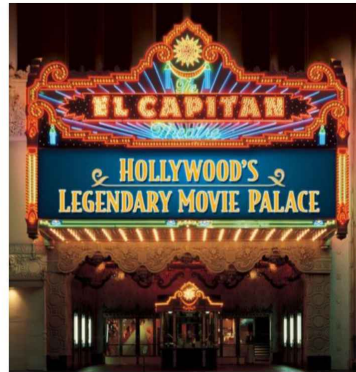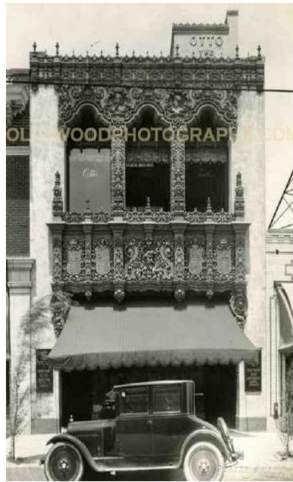

DESIGN CONCEPT



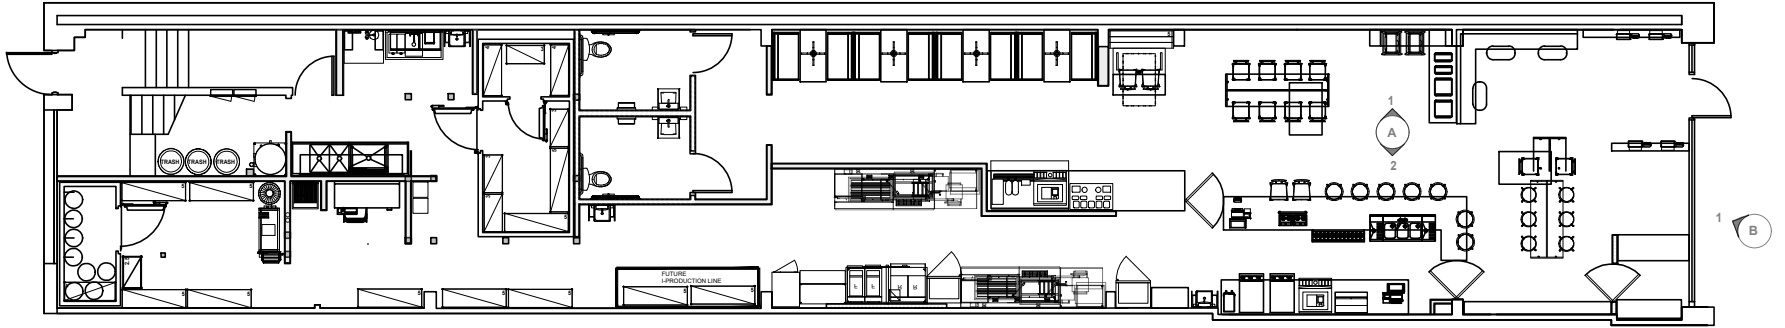

A-1 | SEATING



A-2 | BAR



B-1 | FACADE

